





WEST WING

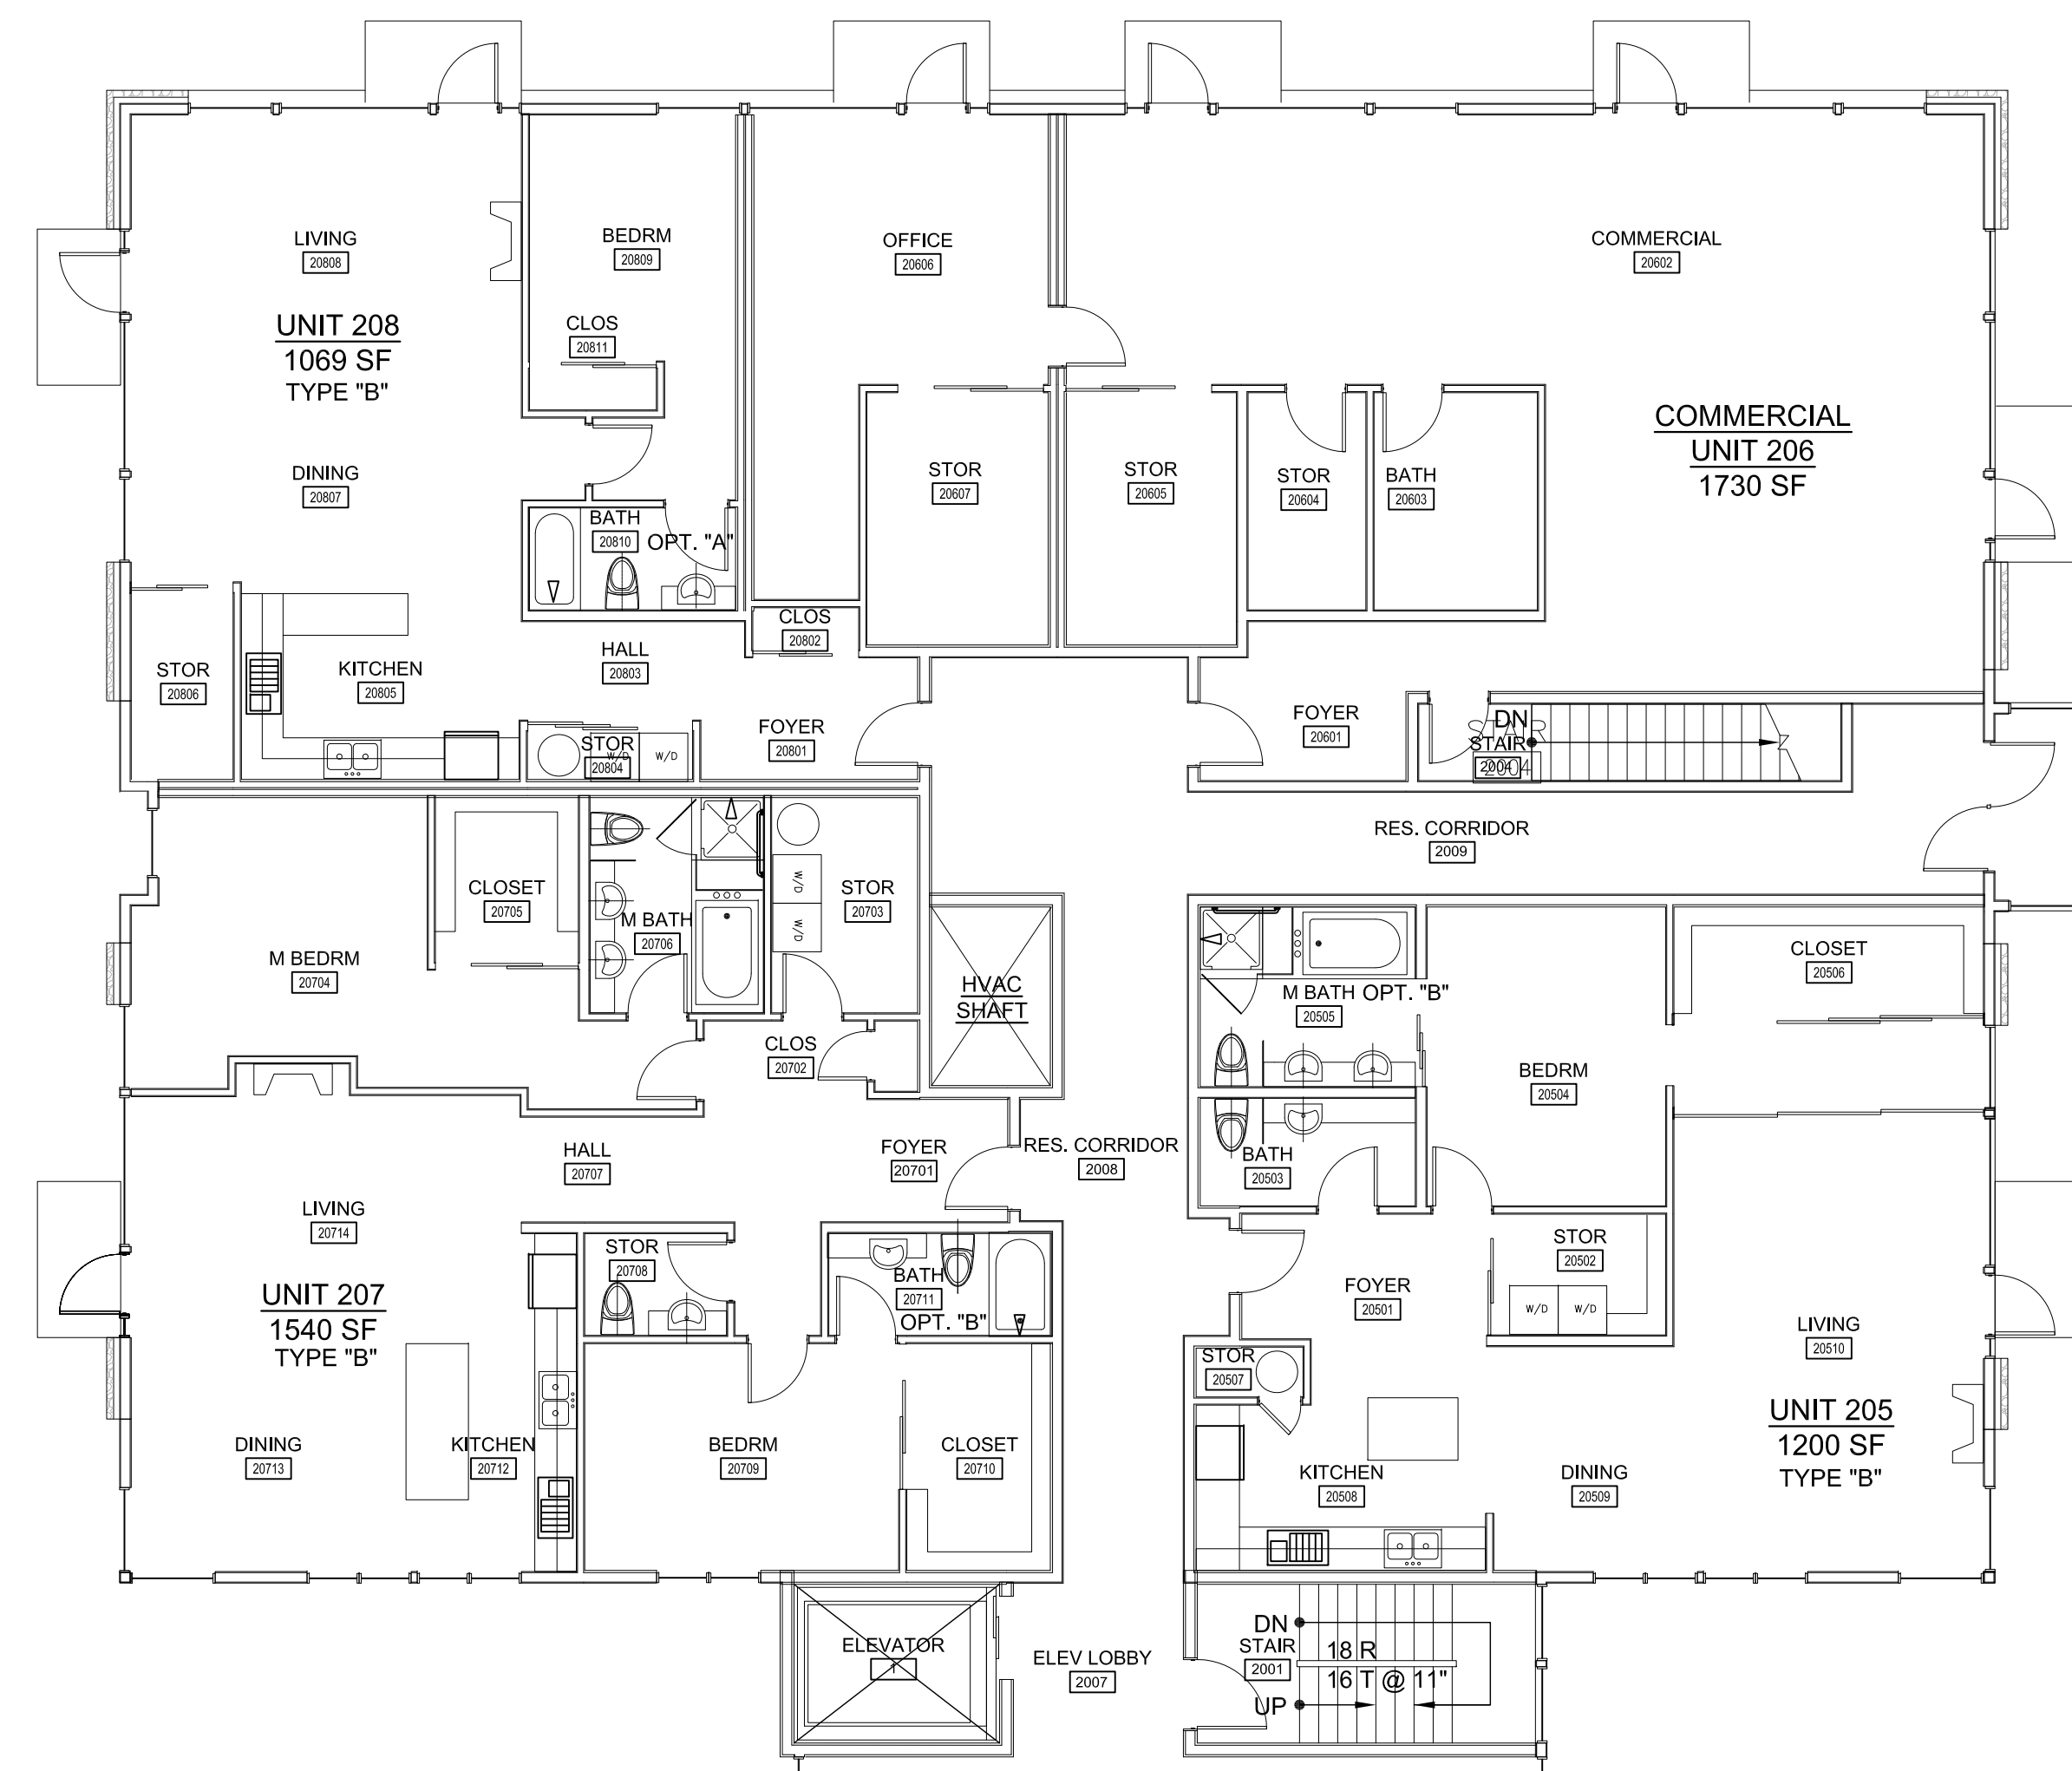

EAST WING

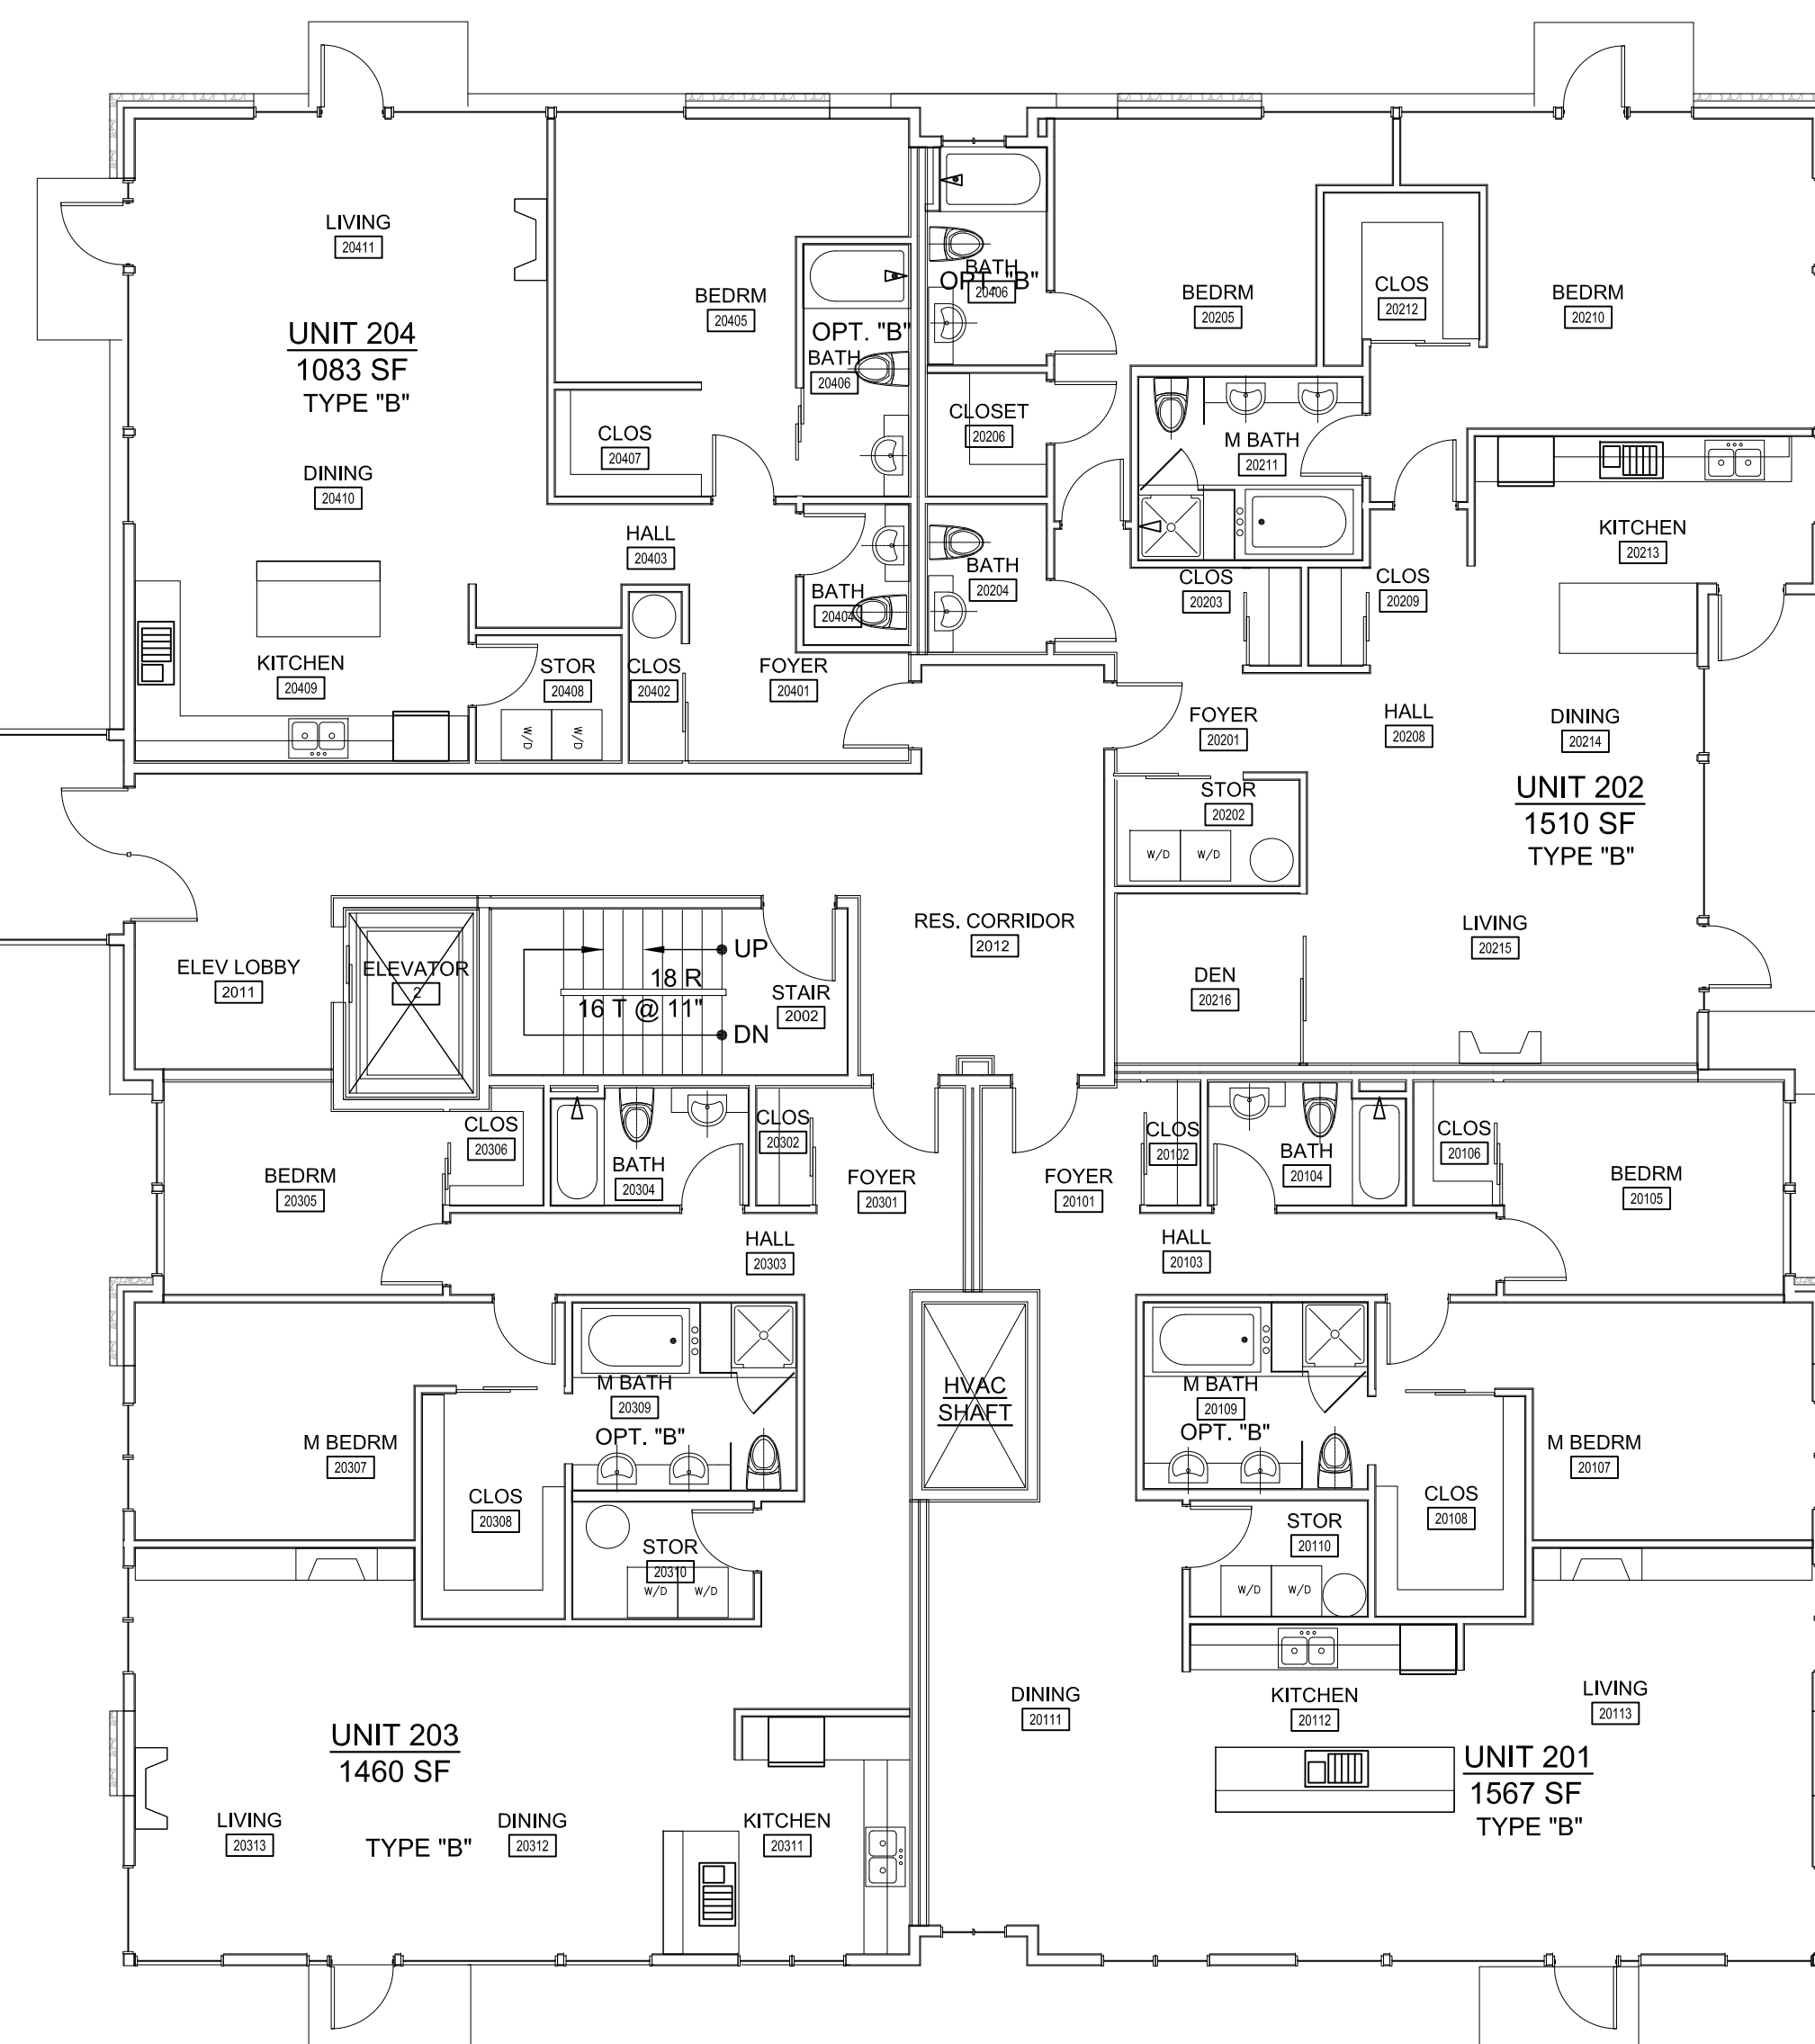


SOUTH WING

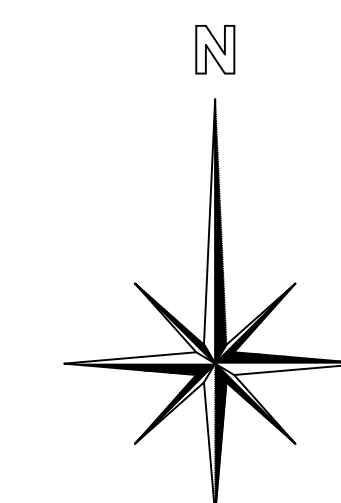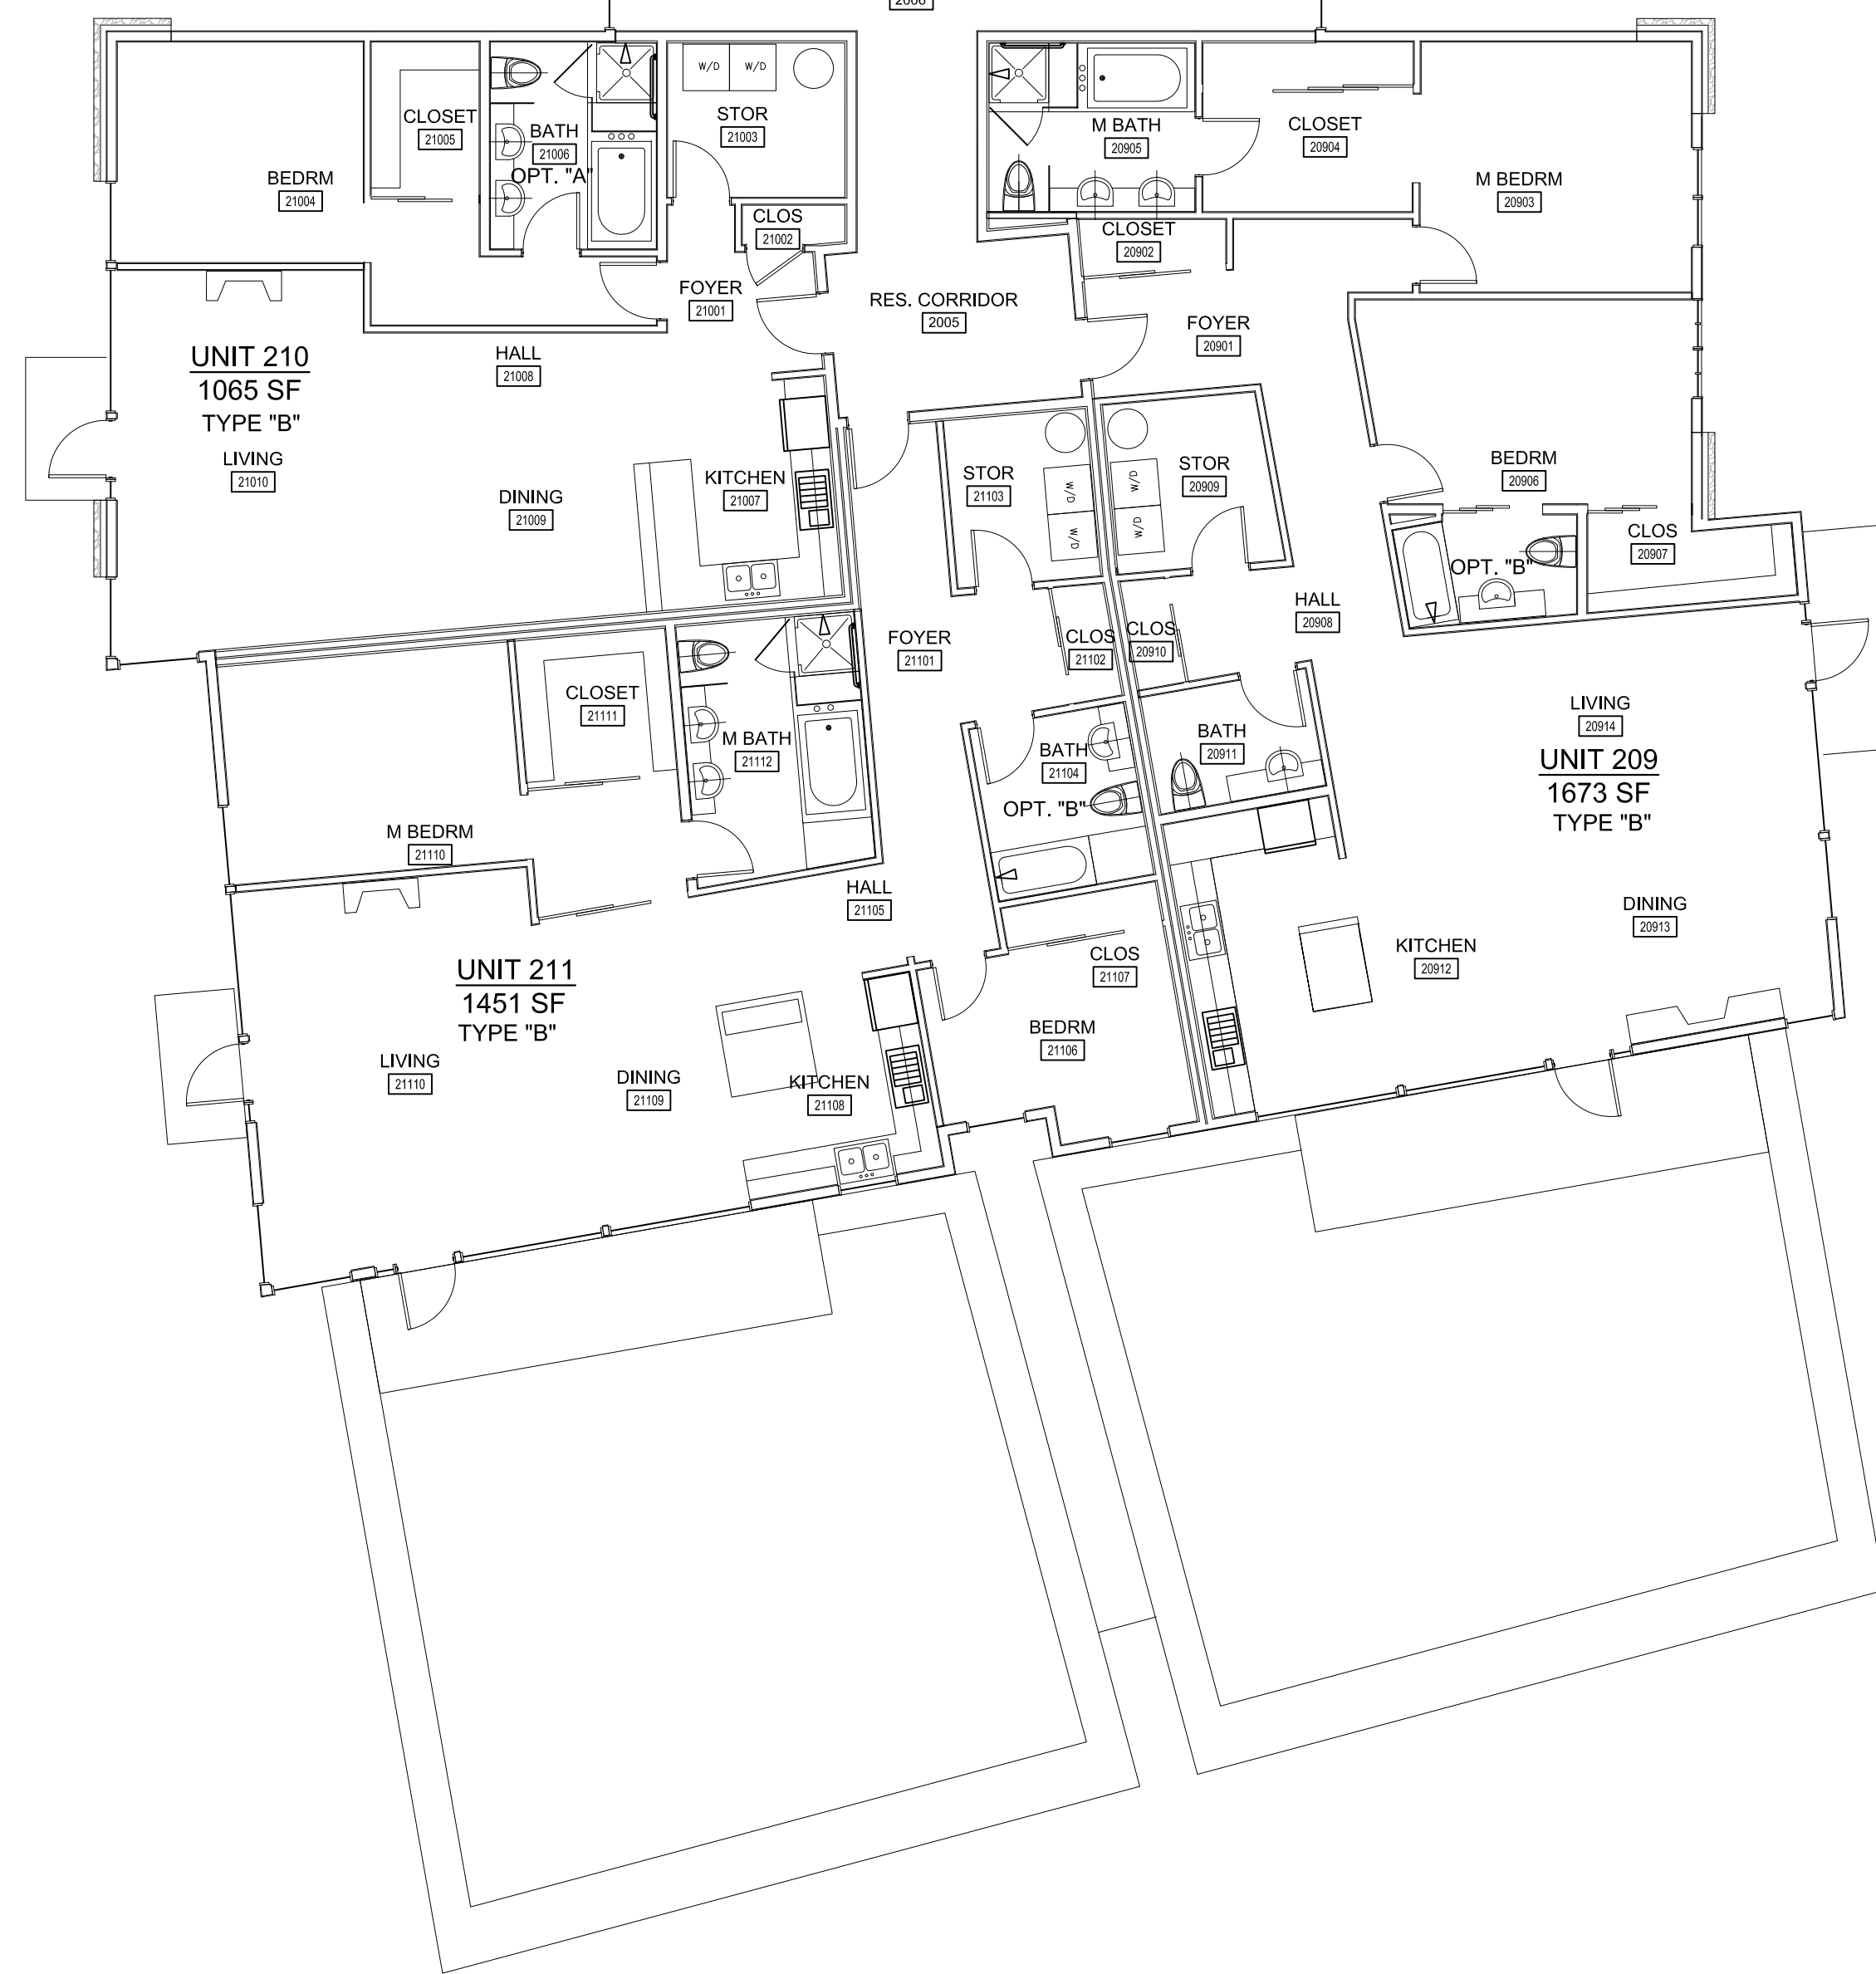

1

SECOND FLOOR PLAN
SCALE: 1/8" = 1'-0"

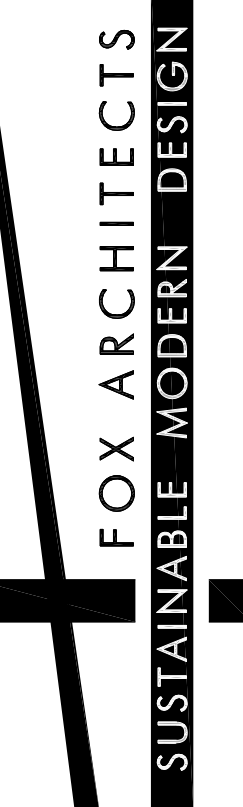

842 Washington St
Suite 103
Port Townsend WA 98368
foxarchitect.com
360.344.3696

Consultant Name

Consultant
Address

PRELIMINARY

Indian Point Mixed-Use

06-051
1901 Water St
Port Townsend WA 98368
Tax Parcel Number 957 301 901 & 902

Second Floor Plan

07.15.08

A-120