





WEST WING

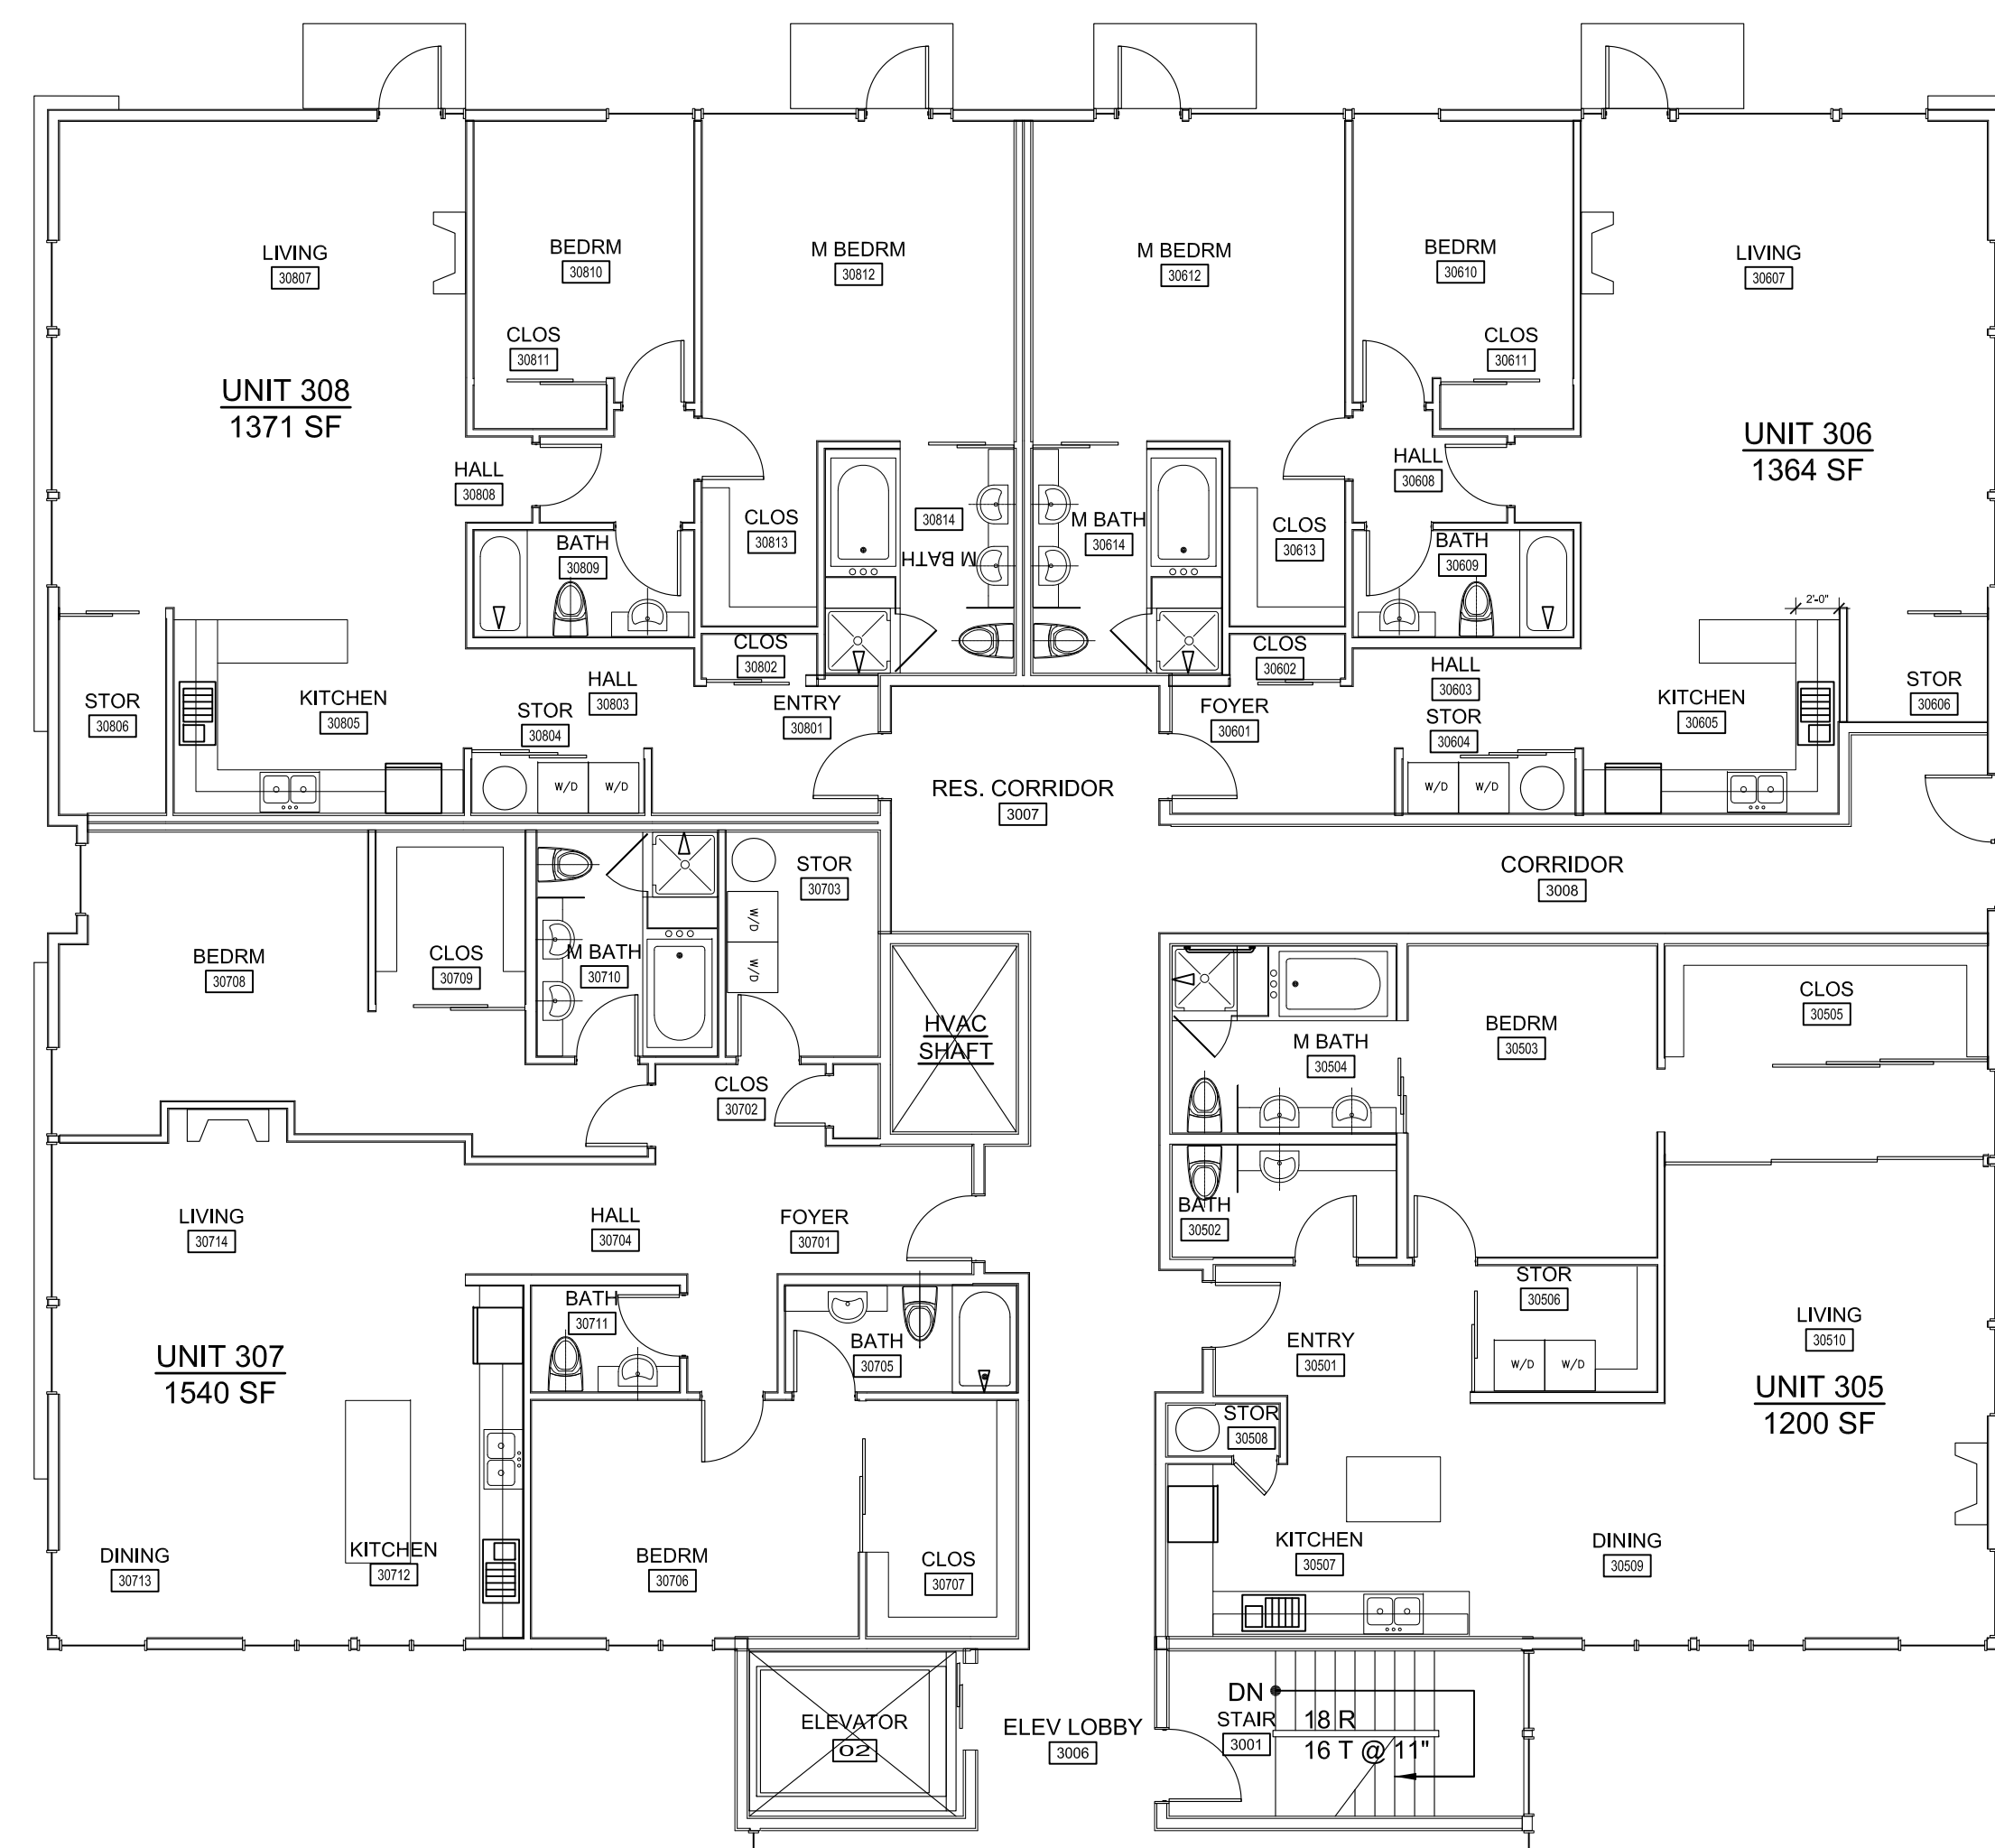

EAST WING

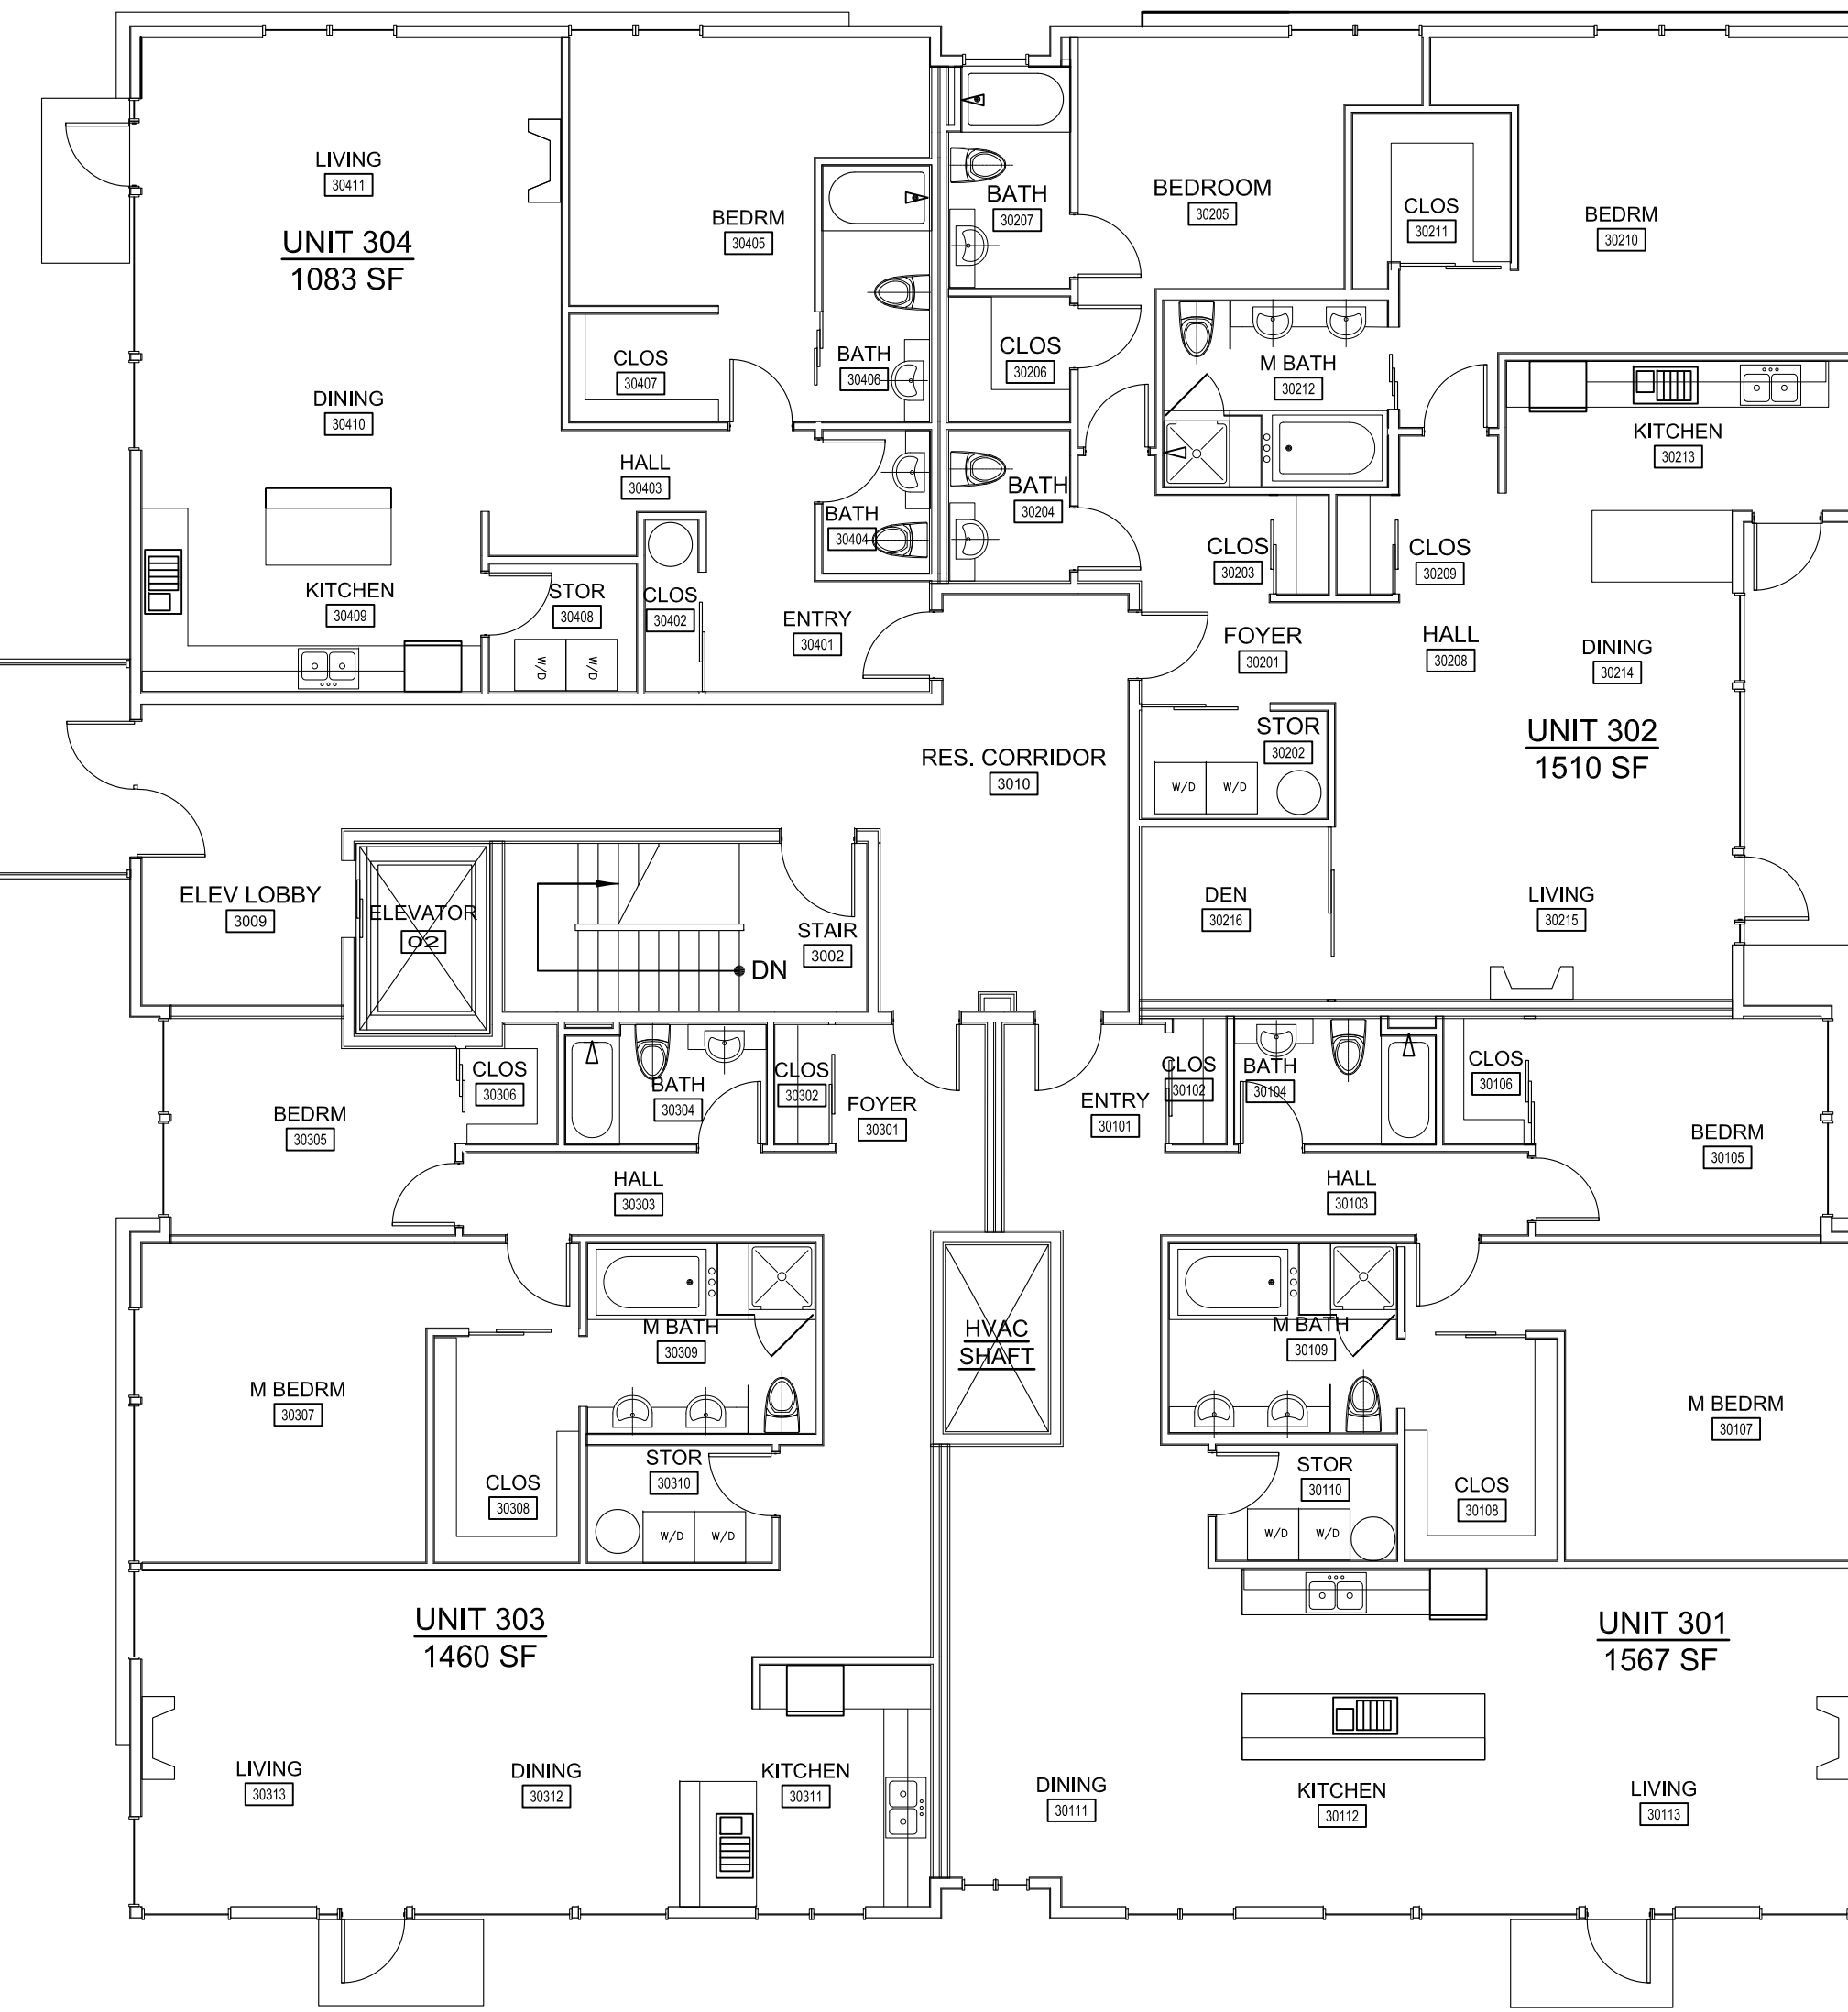

SOUTH WING

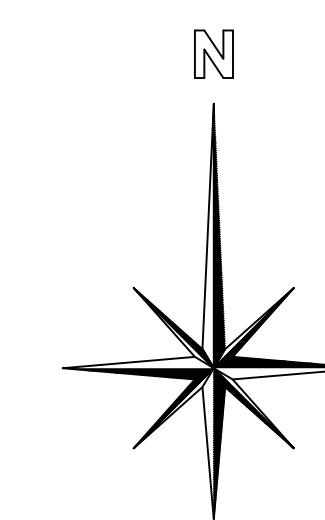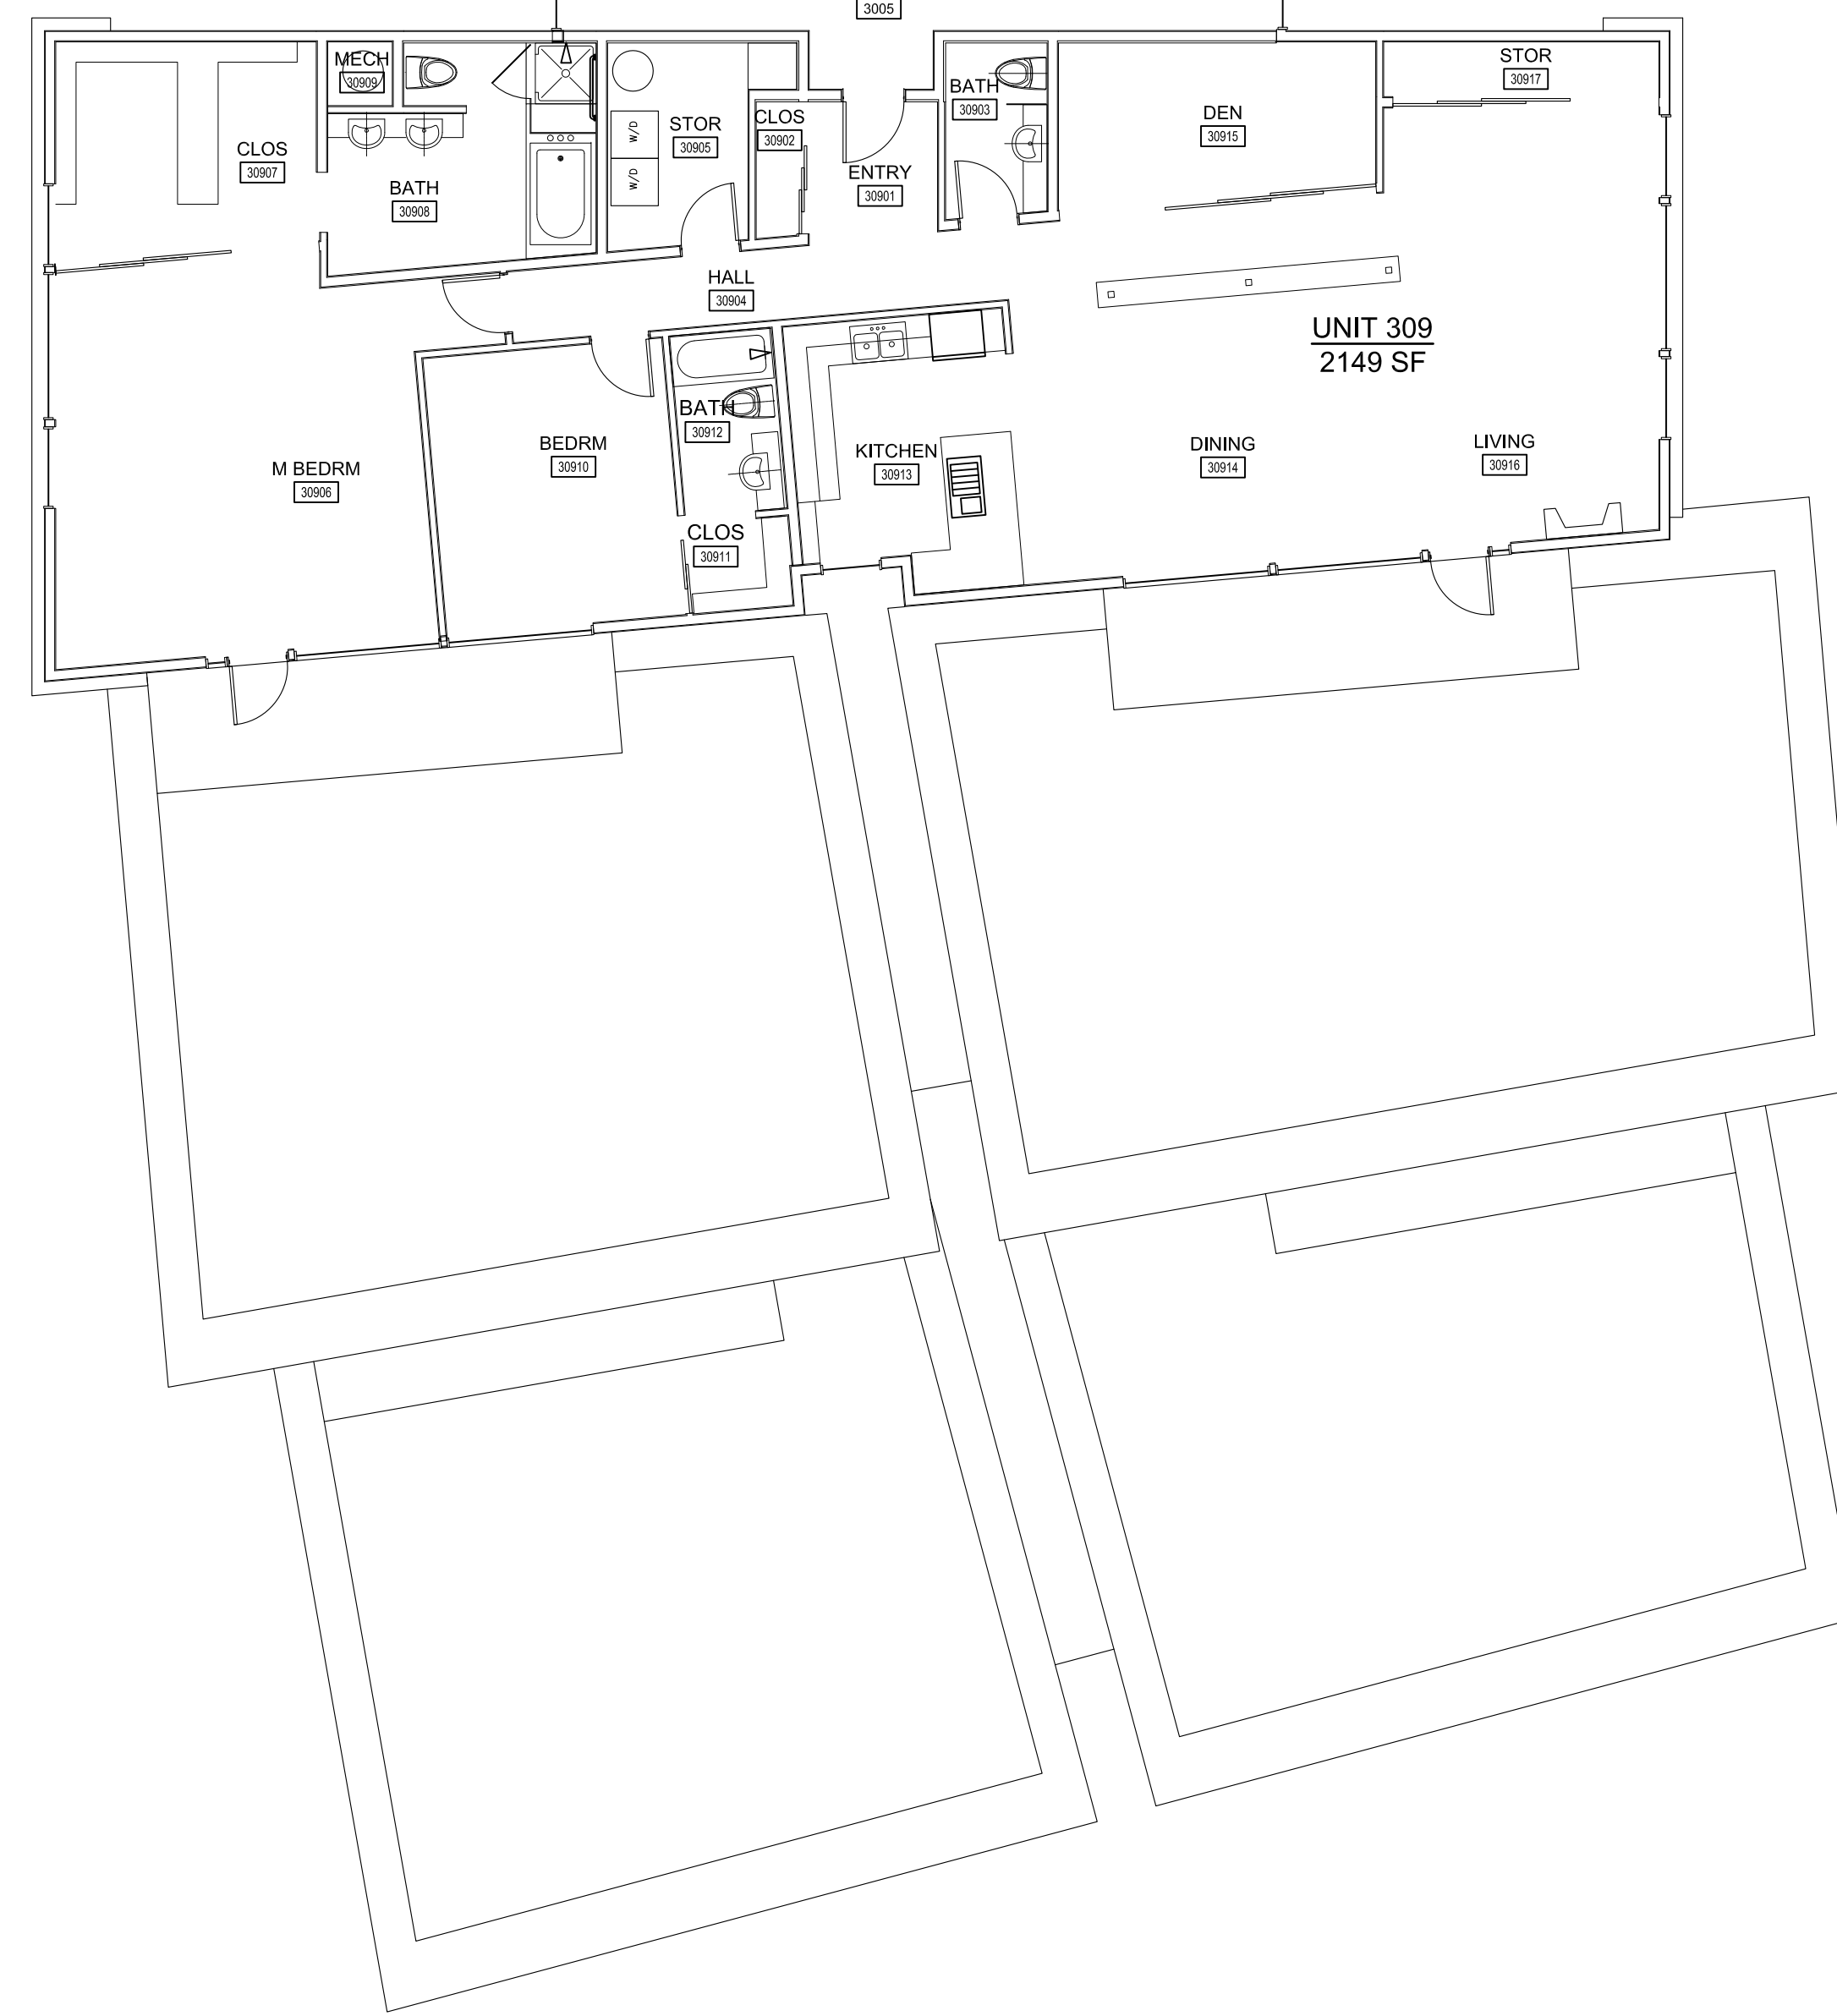

1

THIRD FLOOR PLAN
SCALE: 1/8" = 1'-0"

Third Floor Plan

07.15.08

Indian Point Mixed-Use

1901 Water St
Port Townsend WA 98368
Tax Parcel Number 957 901 901 & 902

06-051

PRELIMINARY

Consultant Name

Consultant
Address

842 Washington St
Suite 105
Port Townsend WA 98368
foxarchitect.com
360.344.3696

